


# N.W. 1/4 Sec.10 . 39 . 13 .

## 63

FOR  
STREET CATCH  
BASIN  
GRADE ATLAS

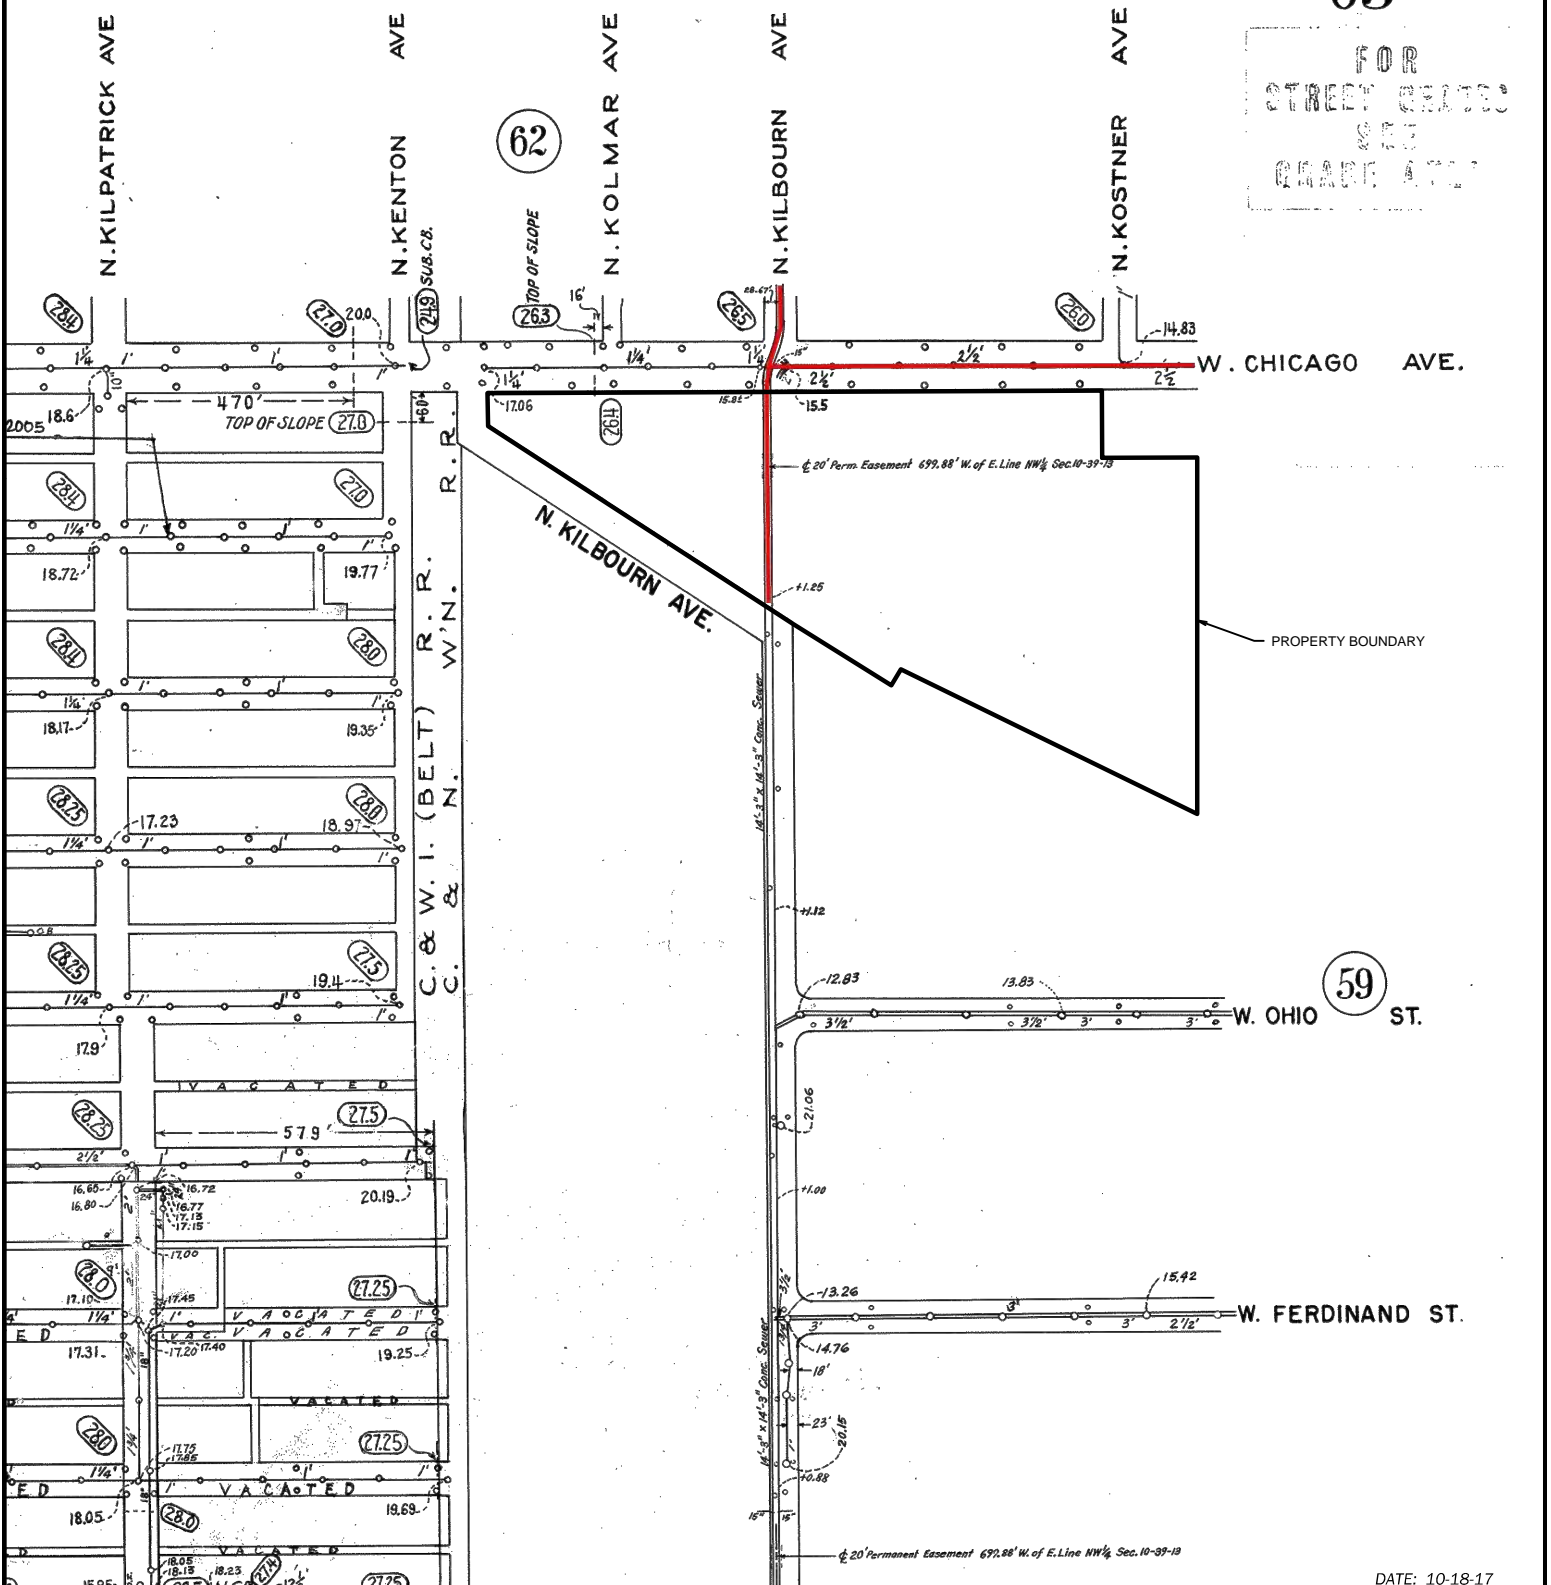

## 59

DATE: 10-18-17



V3 Companies  
 7325 Janes Avenue  
 Woodridge, IL 60517  
 630.724.9200 phone  
 630.724.9202 fax  
 www.v3co.com

## JOINT PUBLIC SAFETY TRAINING ACADEMY SEWER ATLAS EXHIBIT



SCALE: NTS